


常德市西湖管理区西湖龙庭项目-总平面图

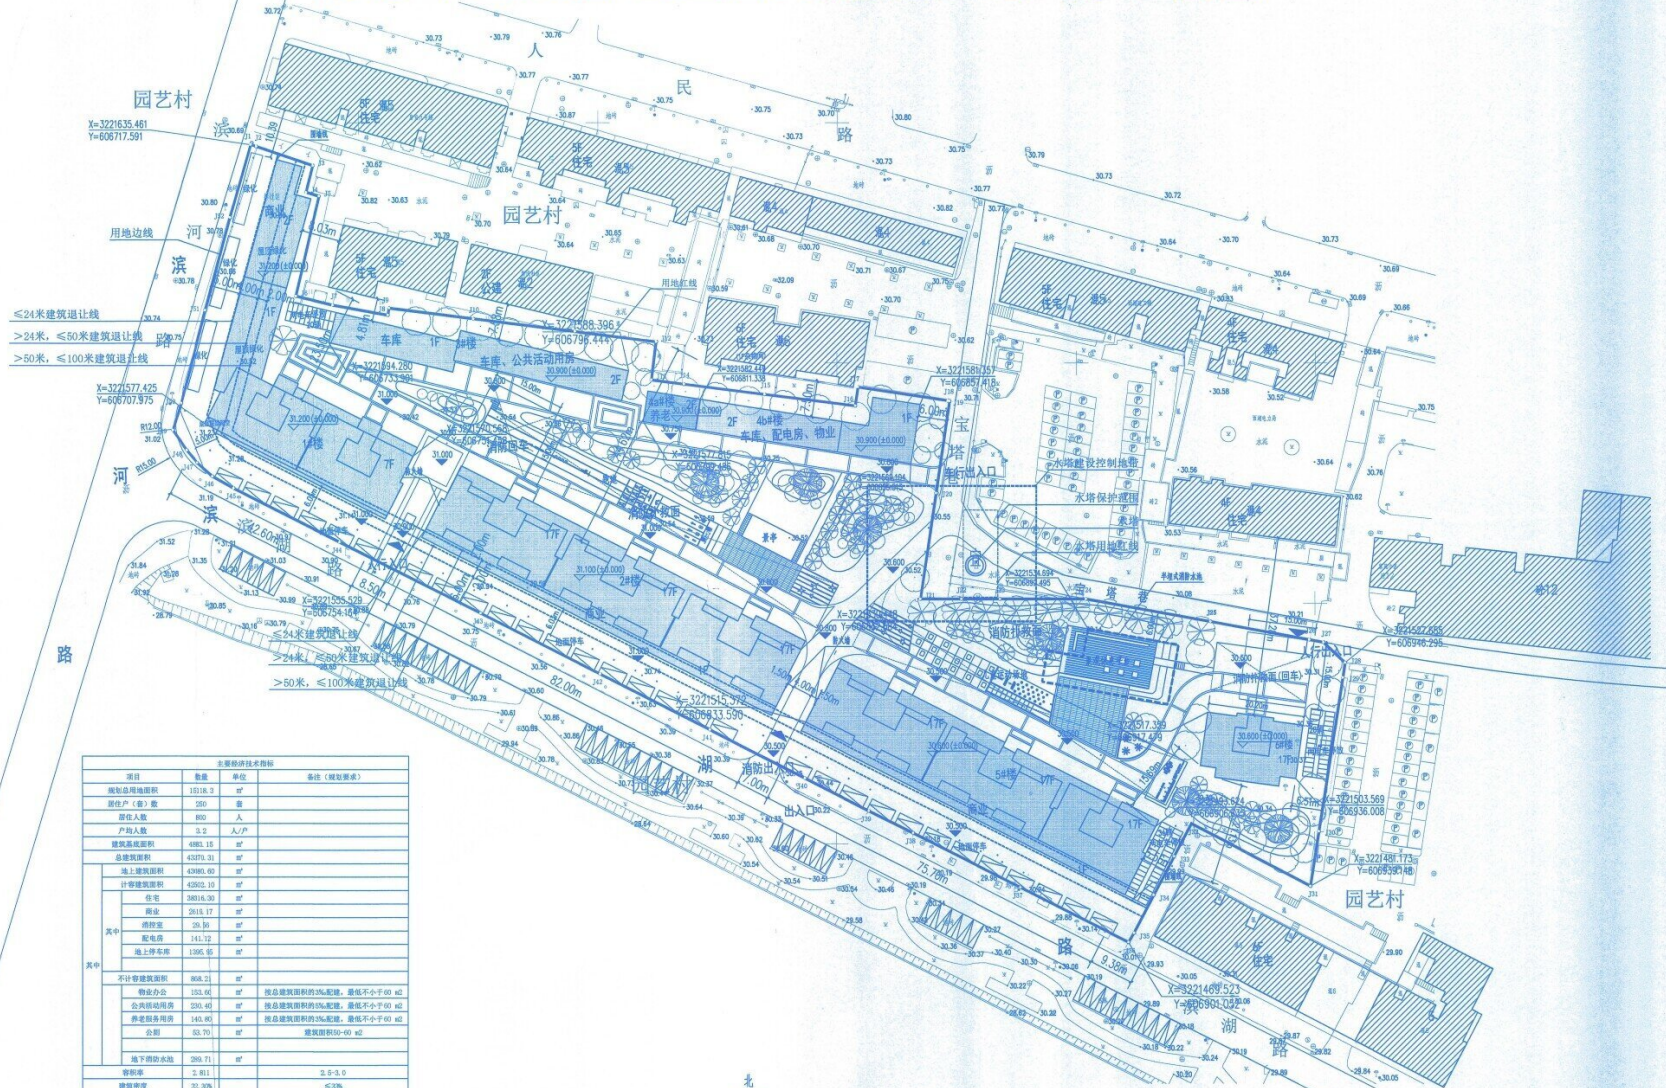

总平面图 1:500



主要经济技术指标				
项目	数量	单位	备注（规划要求）	
规划总用地面积	15118.3	m²		
建筑基底面积	4883.15	m²		
总建筑面积	43373.31	m²		
其中				
住宅	38016.39	m²		
配电房	141.12	m²		
地上停车场	1395.95	m²		
其中				
不计容建筑面积	868.3	m²		
物业办公	153.04	m²	按总建筑面积的3%配置，最低不小于60 m²	
容积率	2.811		2.5-3.0	
绿地率	30.00%		≥30%	
机动车停车位	94	个	≥按《城市居住区规划设计标准》GB50180-2018(2016年版)规定	
其中				
地下停车位	30	个	按《城市居住区规划设计标准》GB50180-2018(2016年版)规定	

姓名	姓名	
项目负责人	姜贵	
专业负责人	姜贵	
设计人	覃福兵	
注册(执业)号		
中华人民共和国注册建筑师		
姓名	姜贵	
注册号	339266-003	
有效期至	2027年6月	
审图章		
出图章		
合作设计单位	CO-OPERATION WITH	
修改记录	REVISION RECORD	
序号	修改内容	日期
NO.	CONTENT	DATE
1		
2		
